



WESLEY CHAPEL STOUTS ROAD
(NC STATE MAINTAINED)
(SR 1377 - VARIABLE WIDTH ROW)

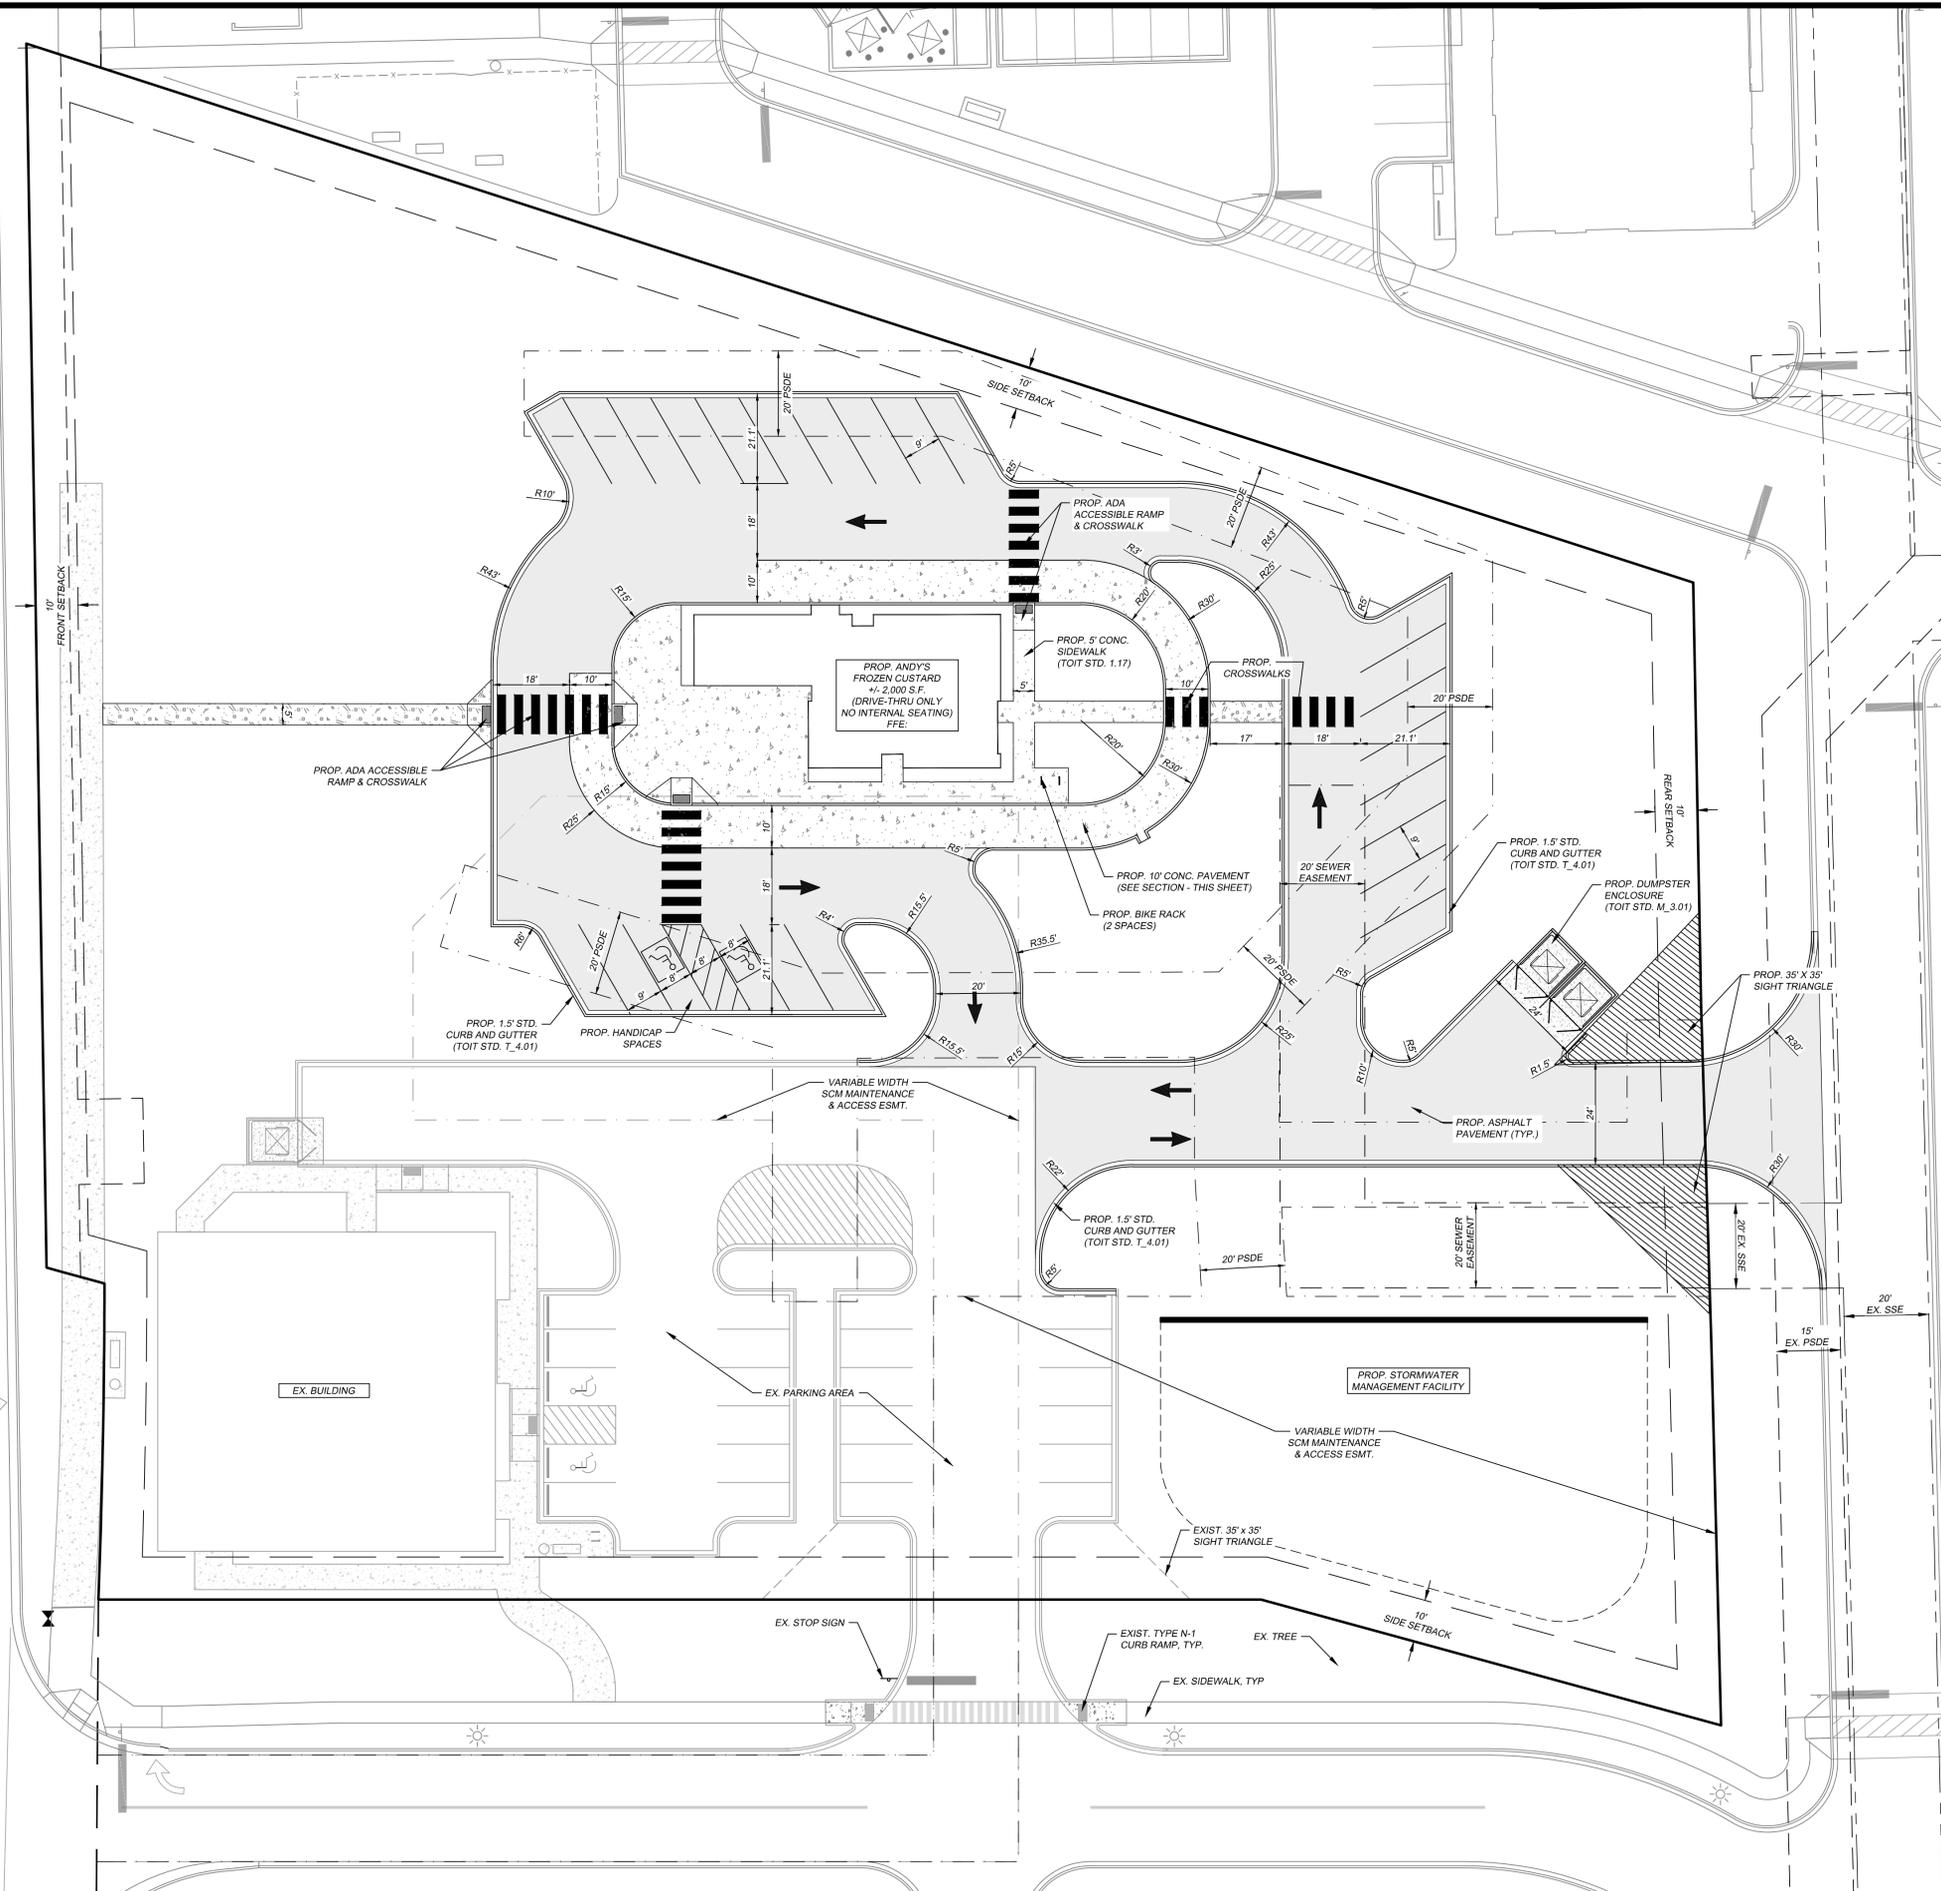


DEVELOPMENT SUMMARY	
VEHICULAR PARKING	RESTAURANT - DRIVE-THRU: 1 SPACE PER 150 SQ. FT. OF FLOOR AREA REQUIRED: 14 (2,000 / 150 = 14) PROVIDED: 24
ACCESSIBLE PARKING	BETWEEN 1 TO 24 TOTAL SPACES REQUIRES 1 STANDARD ADA PARKING SPACE TOTAL REQUIRED: 1 STANDARD (8'x8') TOTAL PROVIDED: 1 STANDARD & 1 VAN (8'x8')
BICYCLE PARKING	1 BIKE PARKING SPACE PER 25 PARKING SPACES TOTAL REQUIRED: 1 (24 / 25 = .96 = 1) TOTAL PROVIDED: 2
PROPOSED BUILDING USES	ANDY'S FROZEN CUSTARD +/-2,000 SF SPACE TO BY OCCUPIED BY FOOD SERVICE WITH NO INTERNAL SEATING MAX BUILDING HEIGHT: 50 FT
IMPERVIOUS VS PERVIOUS CALCULATIONS	EX. IMPERVIOUS AREA TO REMAIN: 23,087 SF (0.53 AC) NEW IMPERVIOUS AREA: 30,527 SF (0.70 AC) TOTAL IMPERVIOUS AREA: 53,614 SF (1.23 AC) PERVIOUS AREA: 65,346 SF (1.50 AC)


- SHEET NOTES:**
- EXISTING WELLS AND/OR ON-SITE WASTEWATER DISPOSAL SYSTEMS DISCOVERED DURING THE SITE DEVELOPMENT PROCESS WILL BE ABANDONED IN PLACE, COMPLYING WITH APPLICABLE NC LAWS AND RULES.
 - TOWN REPRESENTATIVE MUST BE PRESENT AT ALL TIMES DURING WATER QUALITY FEATURE INSTALLATION.
 - DEVELOPMENT WILL COMPLY WITH ALL TOWN ORDINANCES, IE: EMBANKMENT, BLASTING, DUST CONTROL, AND POST CONSTRUCTION ACTIVITIES.
 - SEE LANDSCAPE PLAN FOR CANOPY TREES, SCREENING, PARKING LOT TREES, AND PROPOSED TREE AND SHRUB NOTES AND INFORMATION.

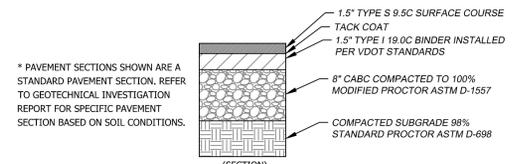

ON-SITE ASPHALT PAVEMENT DETAIL* (NTS)

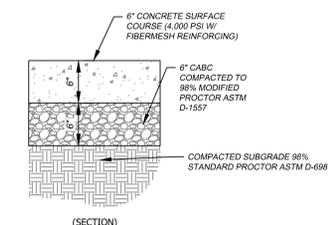

12" MOUNTABLE CURB & CONCRETE PAVEMENT DETAIL (NTS)

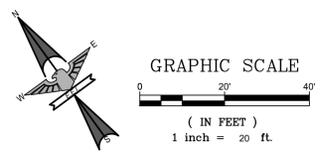

EAGLE ENGINEERING
FIRM LICENSE # C-0873
2013A VAN BUREN AVE
INDIAN TRAIL, NC 28079
(704) 882-4222
www.eagleengineer.net

NORTH CAROLINA PROFESSIONAL SEAL
045509
Matthew Proctor
ENGINEER
SHEW C. KIRK
08/21/2024

NO.	DATE	BY	ISSUE

THE SHOPES AT HANFIELD
ANDY'S FROZEN CUSTARD
INDIAN TRAIL, NC 28079
LIQUID MANAGEMENT, LLC
231 POST OFFICE DR., SUITE B-8
INDIAN TRAIL, NC 28079

SITE PLAN

DESIGNED BY	SAP	CHECKED BY	MCK
DRAWN BY	SAP	DATE	08/21/2024
Scale	AS SHOWN	JOB NUMBER	7350

Sheet
C-2.0