


CROSS SECTION

STABILIZE DIVERSION DITCH
WITH TEMPORARY SEEDING
AND EROSION CONTROL
NETTING



PLAN VIEW

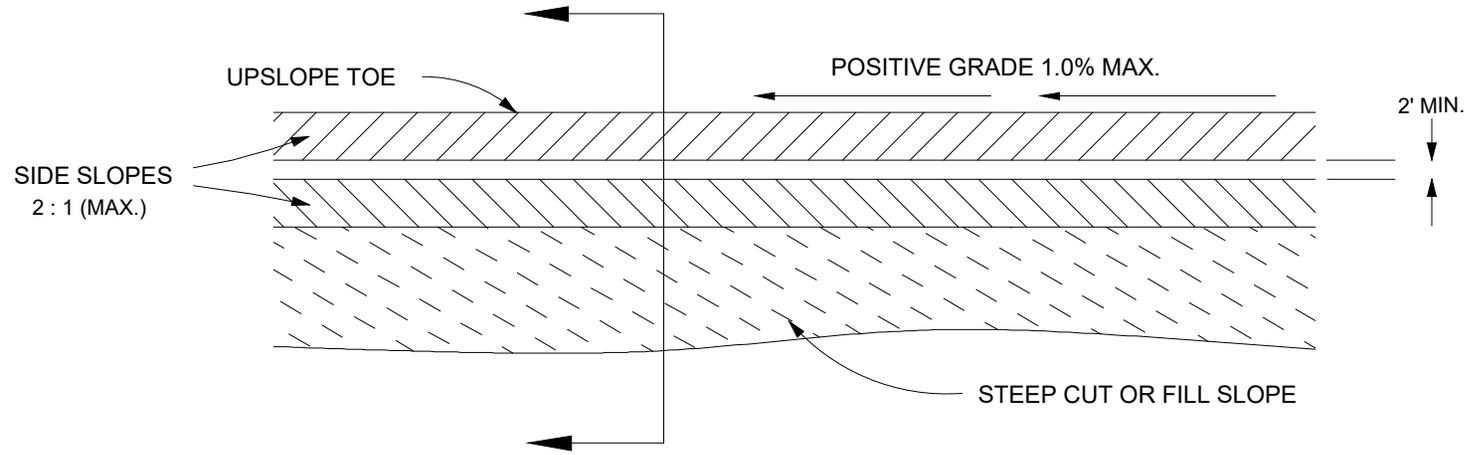

**TOWN OF INDIAN TRAIL
STANDARD DETAIL**

DIVERSION DITCH

REVISIONS	Scale
	Not To Scale
	Revision Date
	02/2021
	Detail #
	EC_6.01