


**NOTES:**

1. TEMPORARY SILT DITCH TO BE USED WHERE TOE OF FILL SLOPES EXCEEDS 3 FEET IN VERTICAL HEIGHT AND ALONG STREAMS TO INTERCEPT FLOW AND/OR DIVERT TO A CONTROLLED OUTLET.
2. SILT SHALL BE REMOVED WHEN SILT DITCH IS ONE-HALF FULL.
3. DITCH SHALL BE RECONSTRUCTED WHEN DAMAGED BY EQUIPMENT OR COVERED BY FILL.

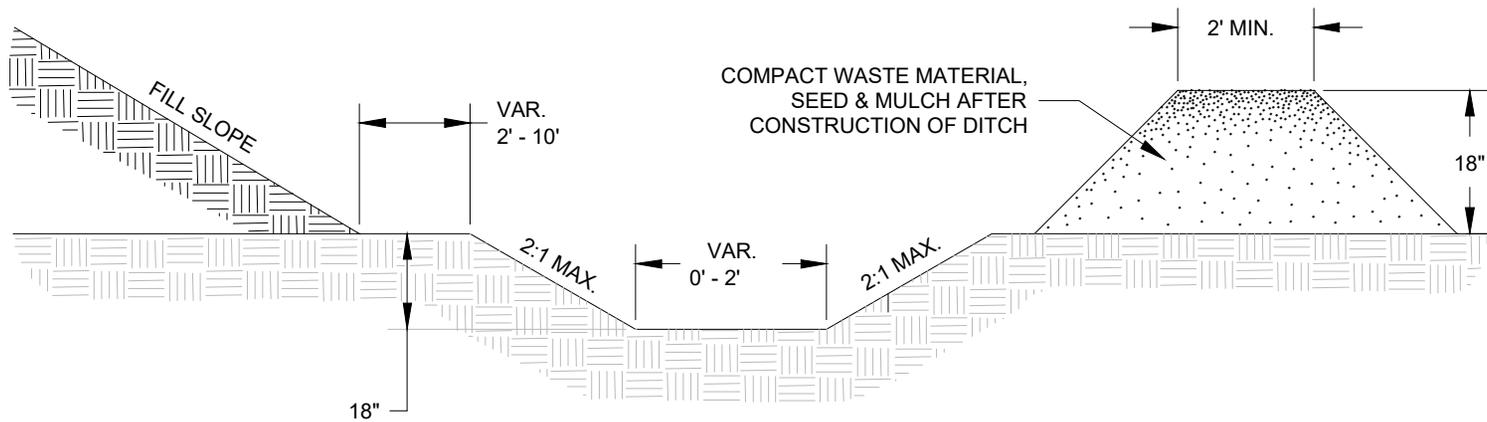

CROSS SECTIONAL VIEW



**TOWN OF INDIAN TRAIL  
STANDARD DETAIL**

**TEMPORARY SILT DITCH**

| REVISIONS | Scale<br>Not To Scale    |
|-----------|--------------------------|
|           | Revision Date<br>02/2021 |
|           | Detail #<br>EC_10.01     |
|           |                          |
|           |                          |