

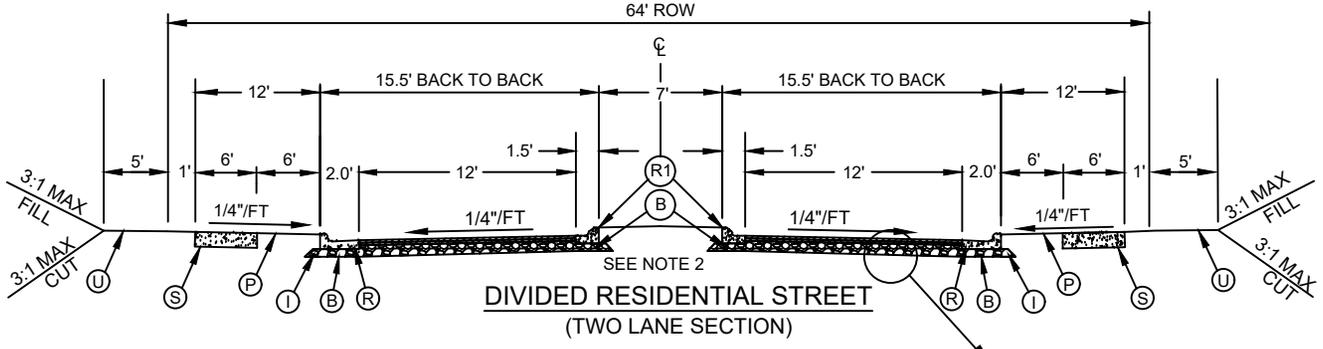


KEY

- (R) 2'-0" VALLEY GUTTER
- (R1) 1'-6" MOUNTABLE CURB & GUTTER
- (S) 4" CONCRETE SIDEWALK
- (U) 5" UTILITY EASEMENT
- (P) 6" PLANTER STRIP
- (B) 5.5" COMPACTED AGGREGATE BASE COURSE BENEATH CURB
- (I) 12" SUB-BASE EXTENSIONS

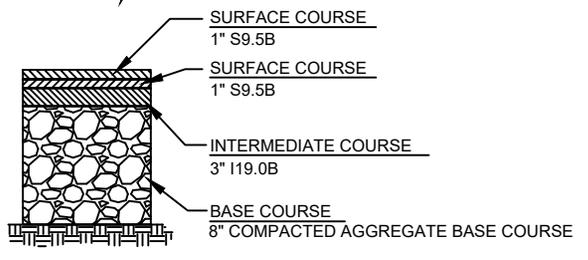

SEE PAVEMENT SECTION BELOW

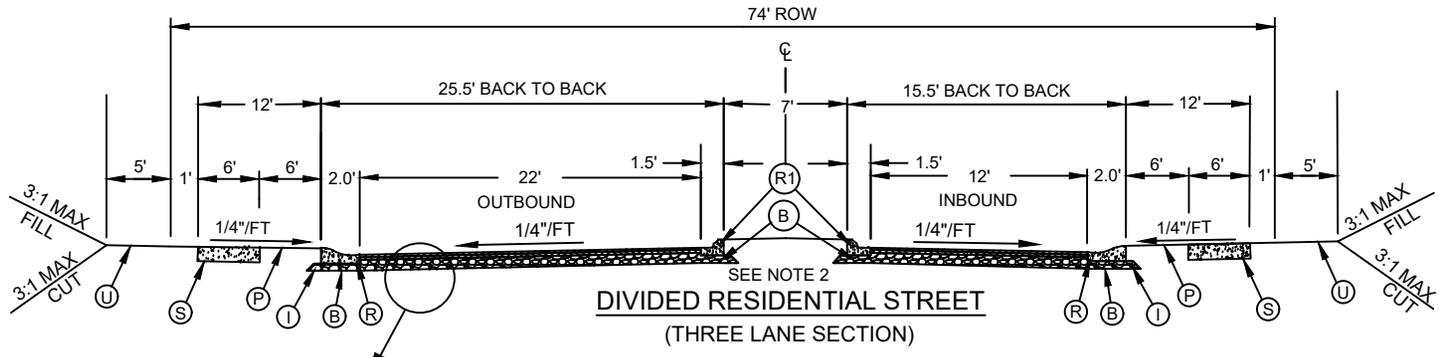

TYPICAL PAVEMENT SECTION

NOTES:

1. CURB RETURN RADIUS DIMENSIONS AT INTERSECTIONS MAY VARY DEPENDING ON MEDIAN WIDTH AND WILL BE APPROVED ON A CASE BY CASE BASIS.
2. SUBDRAINS ARE REQUIRED ON ALL MEDIANS. (TO BE TIED INTO STORM DRAINAGE SYSTEM). SEE SUBDRAIN STANDARD DETAIL.
3. MEDIAN PLANTINGS SHALL MEET SIGHT DISTANCE REQUIREMENTS.
4. MONOLITHIC CONCRETE MEDIANS WITH BEVELED EDGES AND MINIMUM WIDTH OF 4 FEET CAN BE USED ON A CASE BY CASE BASIS.



**TOWN OF INDIAN TRAIL
STANDARD DETAIL**

**DIVIDED RESIDENTIAL STREET
TYPICAL SECTION**

REVISIONS	Scale
	Not To Scale
	Revision Date
	02/2021
	Detail #
	T_1.02