
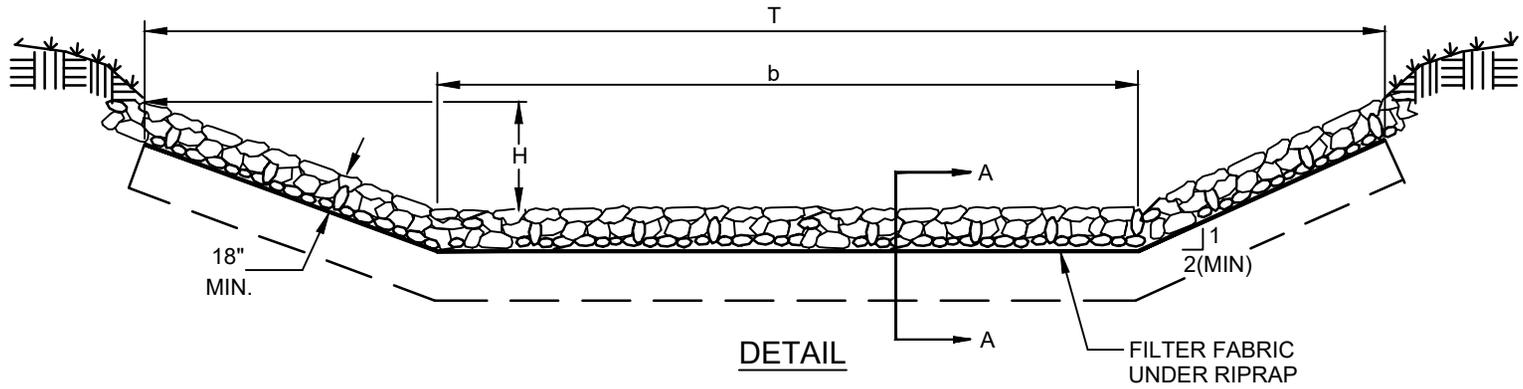


**NOTES:**

1. IF BEDROCK IS ENCOUNTERED WITHIN THE LIMITS OF THE TOEWALL, BEGIN TOEWALL ON THE BEDROCK OR AS DIRECTED BY THE ENGINEER.
2. CHANNEL AND RIP RAP SIZE TO BE DESIGNED BY THE ENGINEER.
3. DEPENDING ON SOIL CONDITIONS, WASHED STONE AND FILTER FABRIC MAY BE NECESSARY UNDER RIP RAP.
4. CHANNEL DEPTH "H" SHALL INCLUDE A MINIMUM 6" OF FREEBOARD.

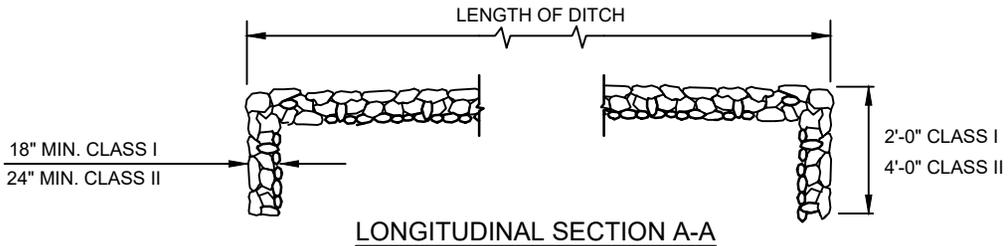

**TOWN OF INDIAN TRAIL  
STANDARD DETAIL**

**RIP RAP DITCHES**

REVISIONS	Scale
	Not To Scale
	Revision Date
	02/2021
	Detail #
	SW_10.01